


FRAME:

MFG: FRAZIER
 MFG PART #: C3 x 3.5# STRUCTURAL
 GP I.D. #: EQTVI00-00022


STRUT:

HORIZONTAL: L-SHAPE 1-1/2" x 1-1/2"
 DIAGONAL: L-SHAPE 1-1/2" x 1-1/2"

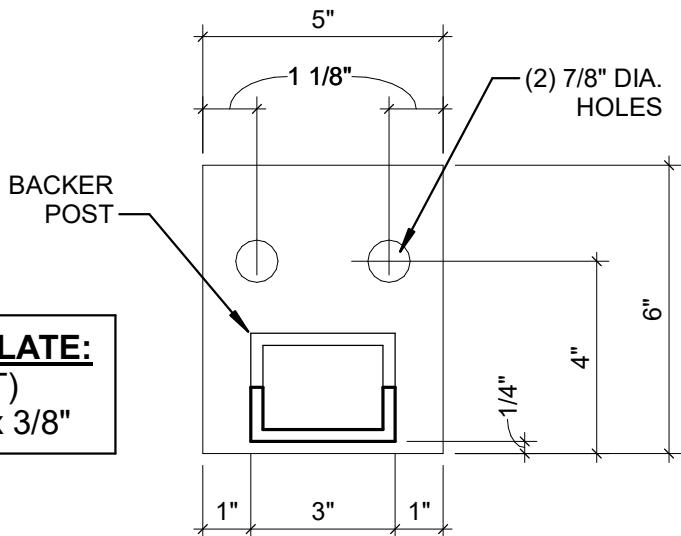


BASEPLATE:
 (FRONT)
 5" x 6" x 3/8"

3 BASEPLATE (FRONT)
 3" = 1'-0"

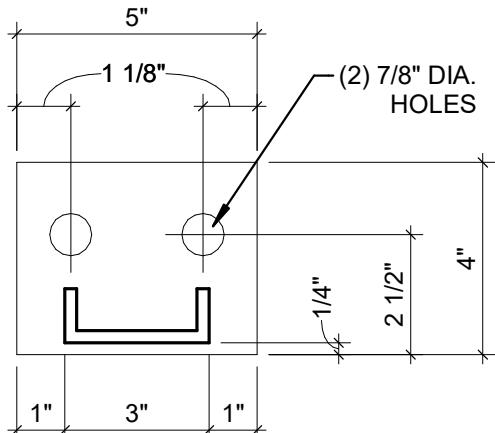

BASEPLATE:
 (BACK)
 5" x 4" x 3/8"

2 BASEPLATE (BACK)
 3" = 1'-0"

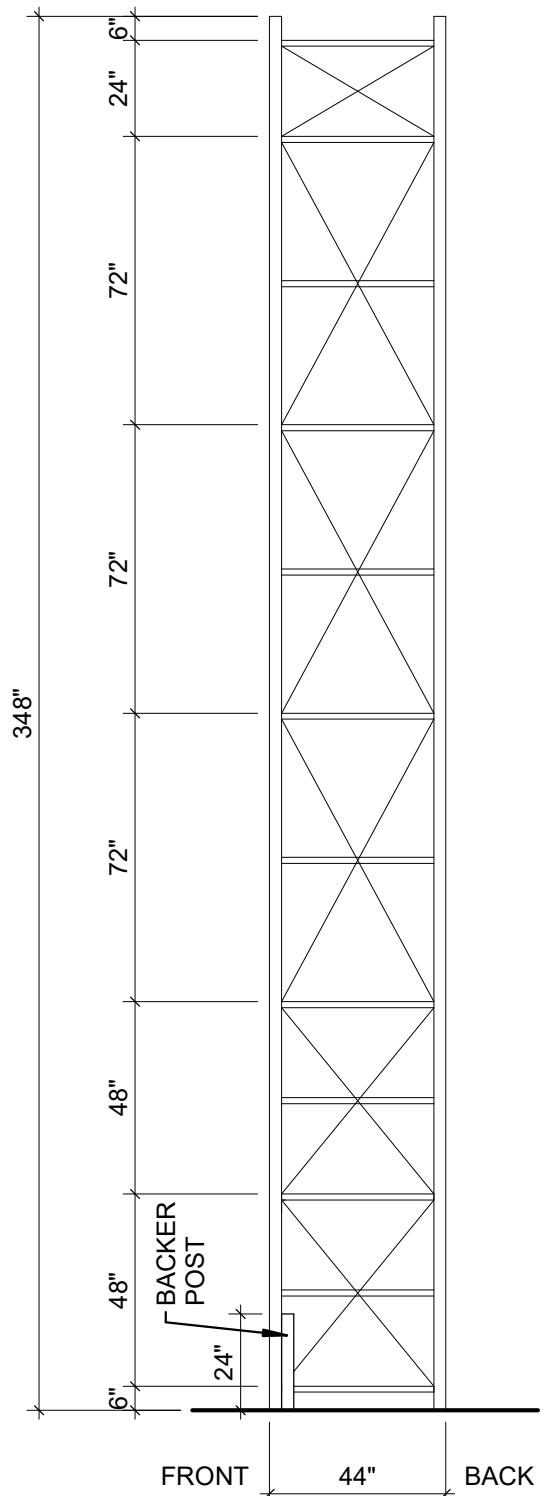

1 FRAME TYPE
 1/4" = 1'-0"

G&P - RACKING INVENTORY

G&P Construction
 10139 Royalton Rd Unit D
 North Royalton, OH 44133
 Tel: +1.855.494.4830
 www.gandpconstruction.com

Copyright Reserved

The Copyright to all designs and drawings
 are the property of G&P Construction.
 Reproduction or use for any purpose other
 than that authorized by G&P Construction is
 forbidden. The Contractor or distributor
 shall be responsible for damages. DO NOT
 use the drawing - any errors or omissions shall be
 reported to G&P Construction without delay.

FRAZIER
 Structural Rack Solutions That Last

SPECIFICATION SHEET

G&P I.D.	EQTVI00-00022	A1
Date	2025-09-25	
Drawn by	MAB	
Checked by	JLT / GRS	